
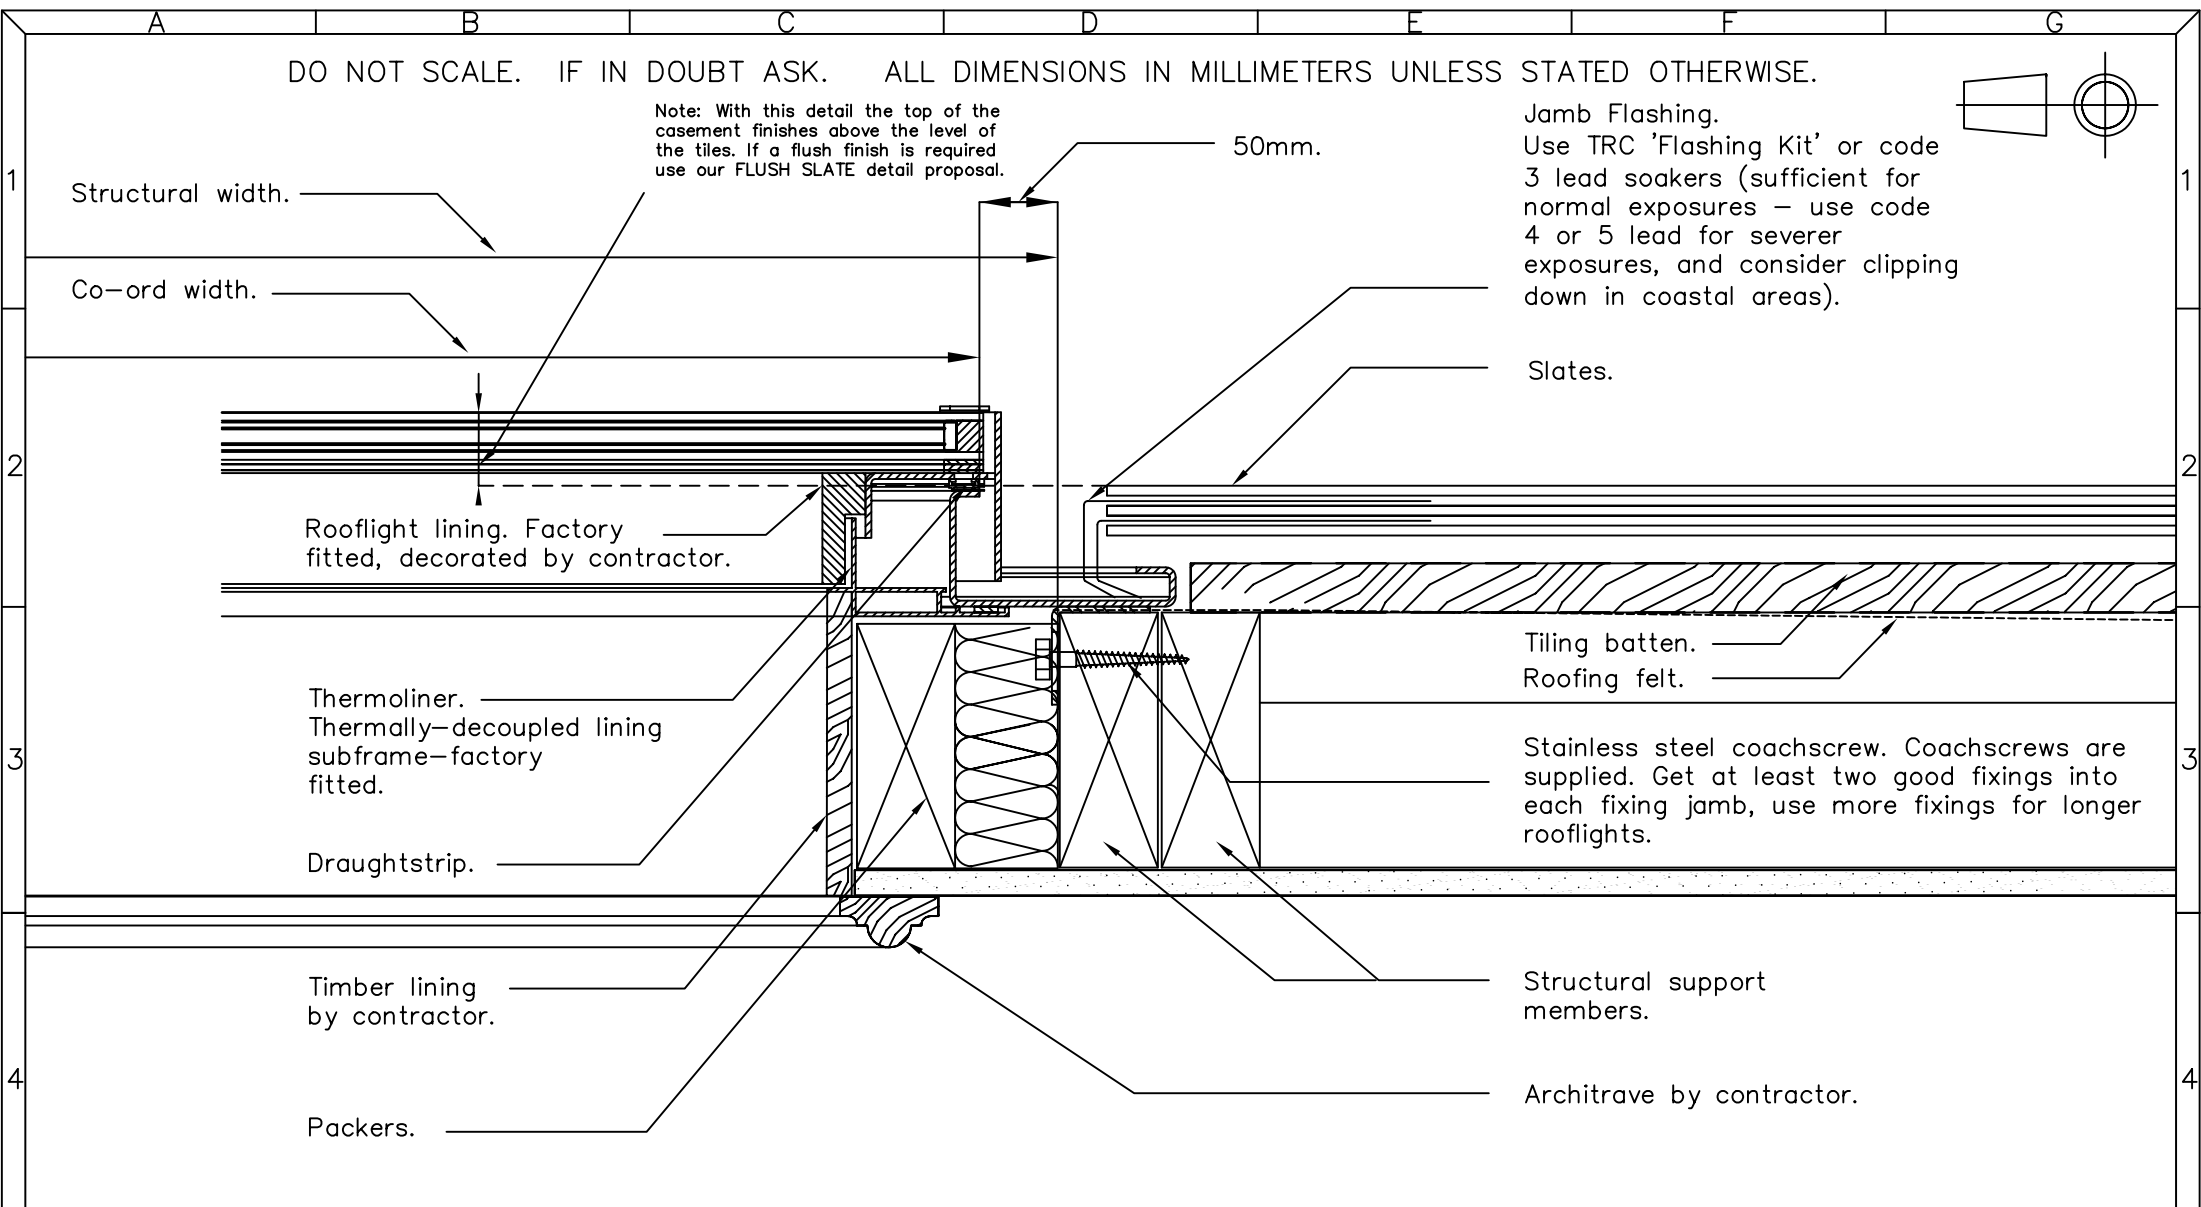


DO NOT SCALE. IF IN DOUBT ASK. ALL DIMENSIONS IN MILLIMETERS UNLESS STATED OTHERWISE.

Note: With this detail the top of the casement finishes above the level of the tiles. If a flush finish is required use our FLUSH SLATE detail proposal.

Jamb Flashing.  
Use TRC 'Flashing Kit' or code 3 lead soakers (sufficient for normal exposures – use code 4 or 5 lead for severer exposures, and consider clipping down in coastal areas).

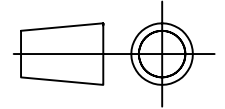

the Rooflight Company  
Wychwood Busines Centre  
Milton Road  
Shipton-Under-Wychwood  
Oxon OX7 6XU

Telephone: 01993-830-613  
Fax: 01993-831-066  
Email: info@therooflightcompany.co.uk

Please note that this drawing does not constitute a structural support proposal. Sufficiency of structural supports to be checked by rooflight purchaser's structural consultant.

Drawing Ref/No. 12386-06

Title. SLATE TILE JAMB DETAIL  
NEO-S ROOFLIGHT

Scale. N.T.S Date:28/04/09

Drawn By:PD

Checked By:TM

Revision No. B

The information contained within this drawing is Copyright & Design right of the Rooflight Company

A B C D E F G